


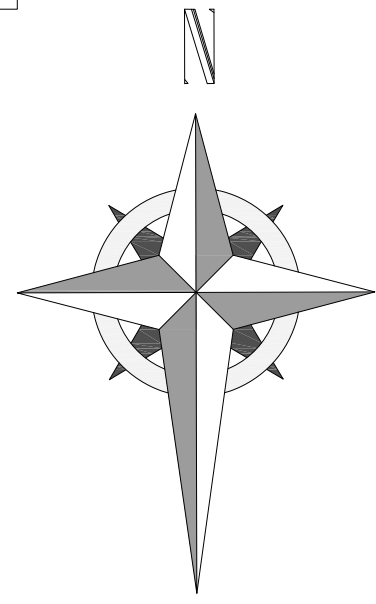

This drawing is the copyright of NATPOWER UK LIMITED and must not be reproduced in whole or in part or used in any manner without their written permission.
Scaled dimensions must not be taken from this drawing. All dimensions are to be confirmed on site prior to commencement of work.

Revisions:				
Revision	Date	Revision Notes	Drawn	Inspected
01	22.01.25	First Issue	JC	VL
02	30.01.25	Site Access Revised	JC	VL
03	28.02.25	Site Layout Revised for Noise Compliance	JC	VB
04	13.03.25	Site Layout Revised	MR	VL
05	14.03.25	Site Layout Revised	OM	VL
06	17.03.25	Site Layout Revised	MR	VL
07	20.03.25	Site Layout Revised	MR	VL

LEGEND:	
	PLANNING APPLICATION BOUNDARY
	DNO ACCESS
	SITE ACCESS
	INTERNAL ACCESS
	EMERGENCY ACCESS
	PERIMETER FENCELINE
	ACCOUSTIC FENCELINE
	GAS MEDIUM PRESSURE
	EXISTING OH LV CABLE
	EXISTING OH 33kV CABLE
	FOOTPATH
	REMOVED VEGETATION
	EXISTING VEGETATION
	FLOOD ZONE 2
	FLOOD ZONE 3

SITE INFRASTRUCTURE:	
	BATTERY
	INVERTER
	TRANSFORMER
	CCTV CAMERA & LIGHTING COLUMN
	40R SPARE PARTS CONTAINER
	40R 33kV SWITCHGEAR ROOM
	WATER HYDRANT
	CUSTOMER SWITCHGEAR
	CONTROL ROOM
	120,000L WATER TANK
	CUSTOMER SUBSTATION

Status: **PLANNING**

Project: **Tyn Y Coed**

Client:

NatPower

Level 8, Lily House,
13 Hanover Square, London,
W1S 1HN

CADmando
2D, 3D CAD & BIM SERVICES

CADmando Design & Drafting Solutions Ltd
Unit 8, The Courtyard, Seven Drive, Tewkesbury Business
Park, GL20 8GD
Tel: +44 (0) 1684 850819
Mob: +44 (0) 7514435519

Drawing Title:		
Proposed Site Layout Plan		
Drawn: JC	Checked: VL	First Issued: 22.01.2025
Project Code: NPR005	Drawing Number: PL-03	
Sheet Size: A1	Scale: 1:2000	Revision: 07

